


Hawks Valley - Lot 56

10' SANITARY SEWER
ACCESS EASEMENT
TO THE CITY OF
MADISON

12' PUBLIC UTILITY
EASEMENT

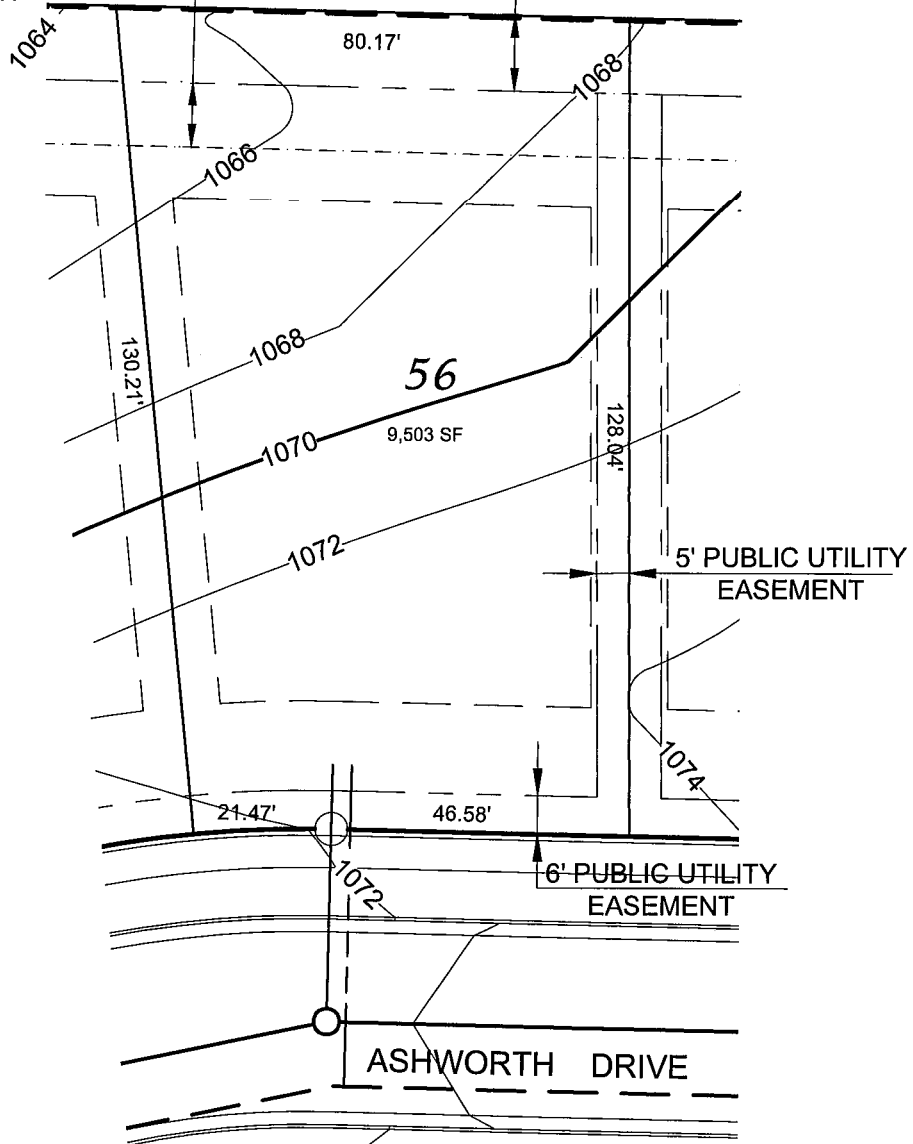

FRONT YARD SETBACK = 20'
REAR YARD SETBACK = 30'
SIDE YARD SETBACK = 5'/6'

D'ONOFRIO KOTTKE AND ASSOCIATES, INC.

7530 Westward Way, Madison, WI 53717
Phone: 608.833.7530 • Fax: 608.833.1089

YOUR NATURAL RESOURCE FOR LAND DEVELOPMENT



0 30
Scale 1" = 30'

DATE: 05-05-17
F.N.: 17-05-102

DRAWN BY: KRG

U:/USER/1705102/Lot Plans Ph 3.DWG