


# Hawks Valley - Lot 79

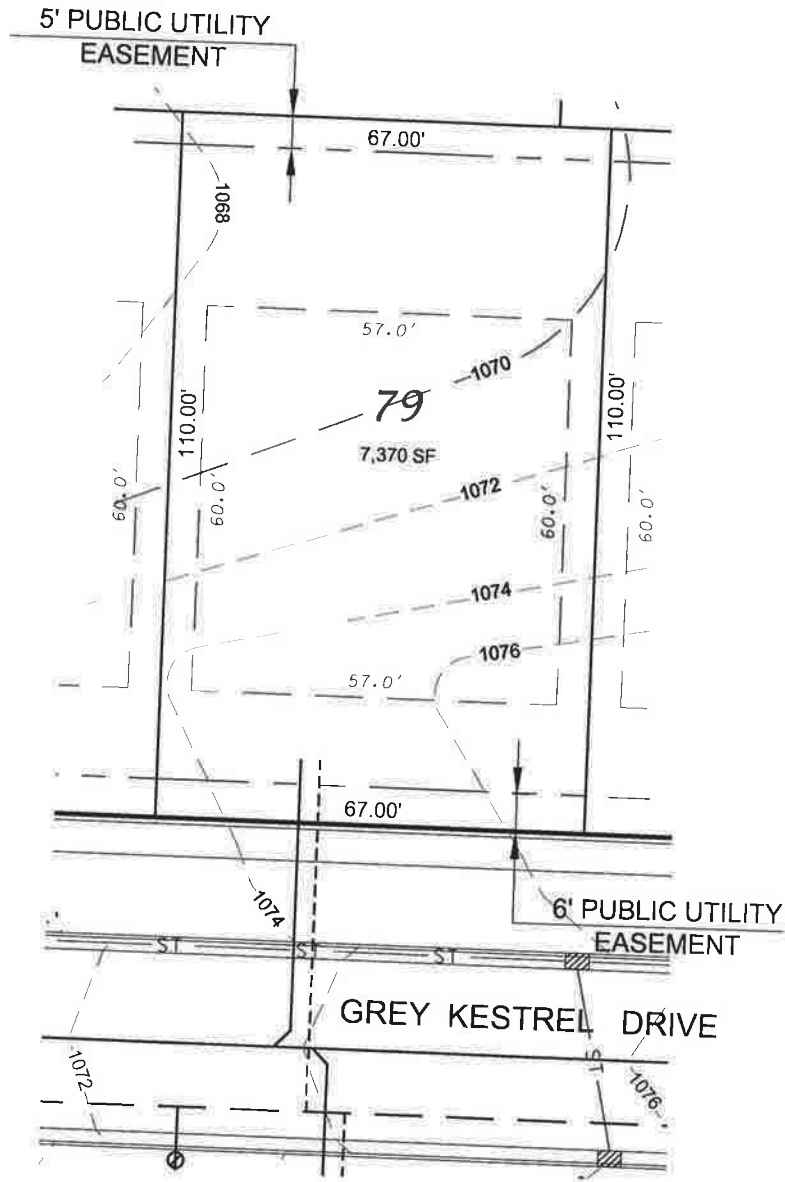

FRONT YARD SETBACK= 20'  
 REAR YARD SETBACK = 30'  
 SIDE YARD SETBACK =5/6'

**D'ONOFRIO KOTTKE AND ASSOCIATES, INC.**

7530 Westward Way, Madison, WI 53717  
 Phone: 608.833.7530 • Fax: 608.833.1089

**YOUR NATURAL RESOURCE FOR LAND DEVELOPMENT**



Scale 1" = 30'

DATE: 10-09-19  
 REV.:

F.N.: 17-05-133

DRAWN BY: KRG

U:/USER/1705133/Drawings/Lot Plans Ph 4.DWG